


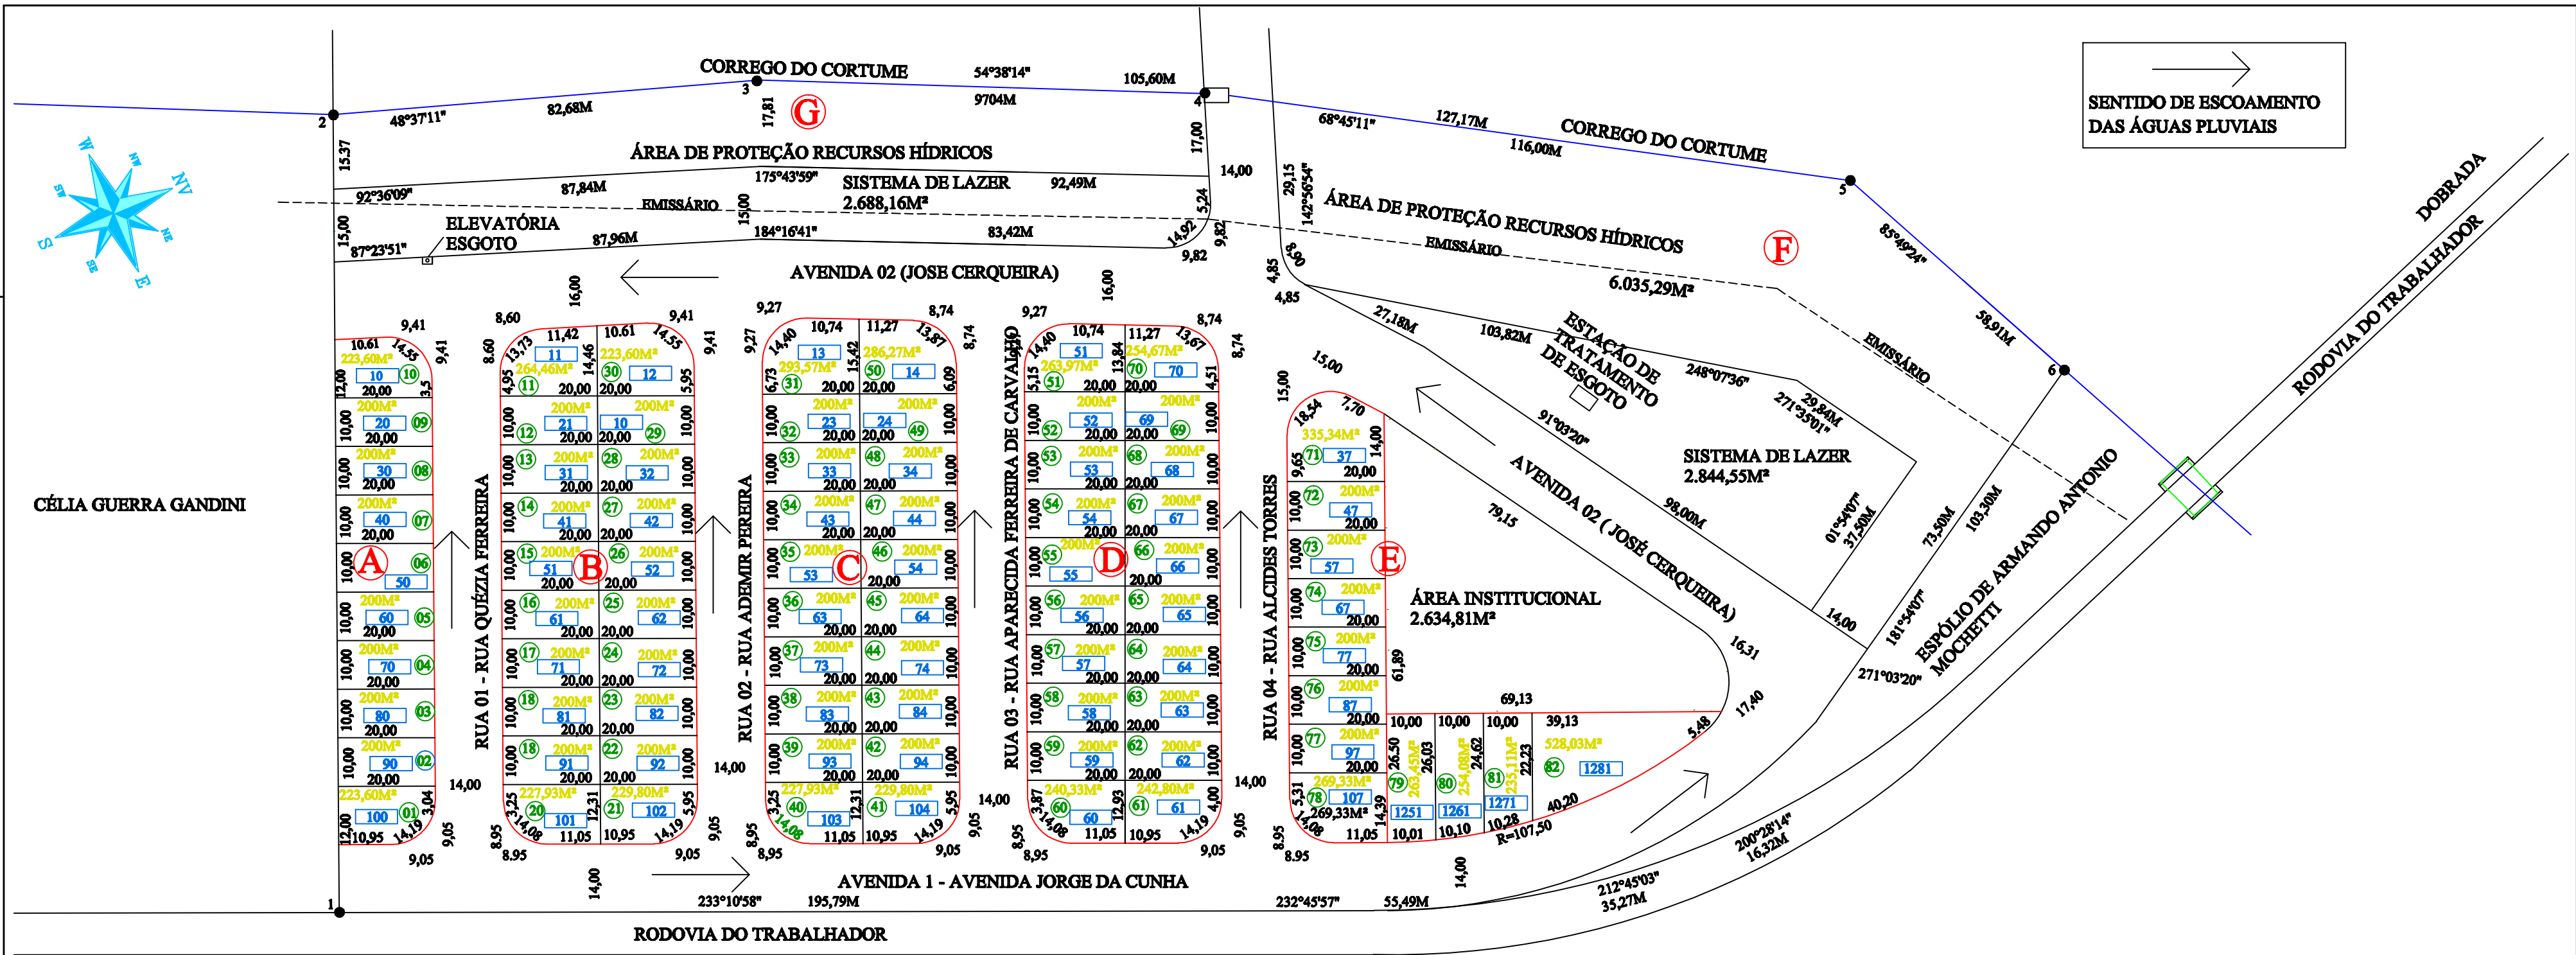

CURVAS DE CONCORDÂNCIA				
A.C.	RAIO	TG.	D	AG.
90°20'00"	9,0000	9,0500	14,1900	17,6000
89°40'00"	9,0000	8,9500	14,0800	17,1700
92°36'09"	9,0000	4,4100	14,5500	19,2300
87°23'51"	9,0000	8,6000	13,7300	15,6200
91°40'33"	9,0000	9,2700	14,4000	18,6300
88°19'27"	9,0000	8,7400	13,8700	16,2300
118°02'20"	9,0000	15,0000	18,5400	51,5600
56°38'51"	9,0000	4,8500	8,9000	3,6000
46°53'51"	107,5000	46,63	87,9900	283,2400
107°41'15"	13,0000	16,31 - 17,40	24,4300	64,0300
85°00'00"	9,0000	9,6200	14,9200	21,3300

LOTEAMENTO JARDIM SANTA MARTA
ONERATO
MARIA ALICE GARCIA CAPARELLI
PROPRIETÁRIO